


1/8" (3 mm) THICK X 5/8" (15.9 mm) WIDE ARCOPLAST ANODIZED ALUMINUM FLAT BAR "SPACER" & DIFFERENT THICKNESS 3M TWO SIDED TAPE TO ALLOW DIFFERENT THICKNESS OF GLASS CONSULT WITH ARCOPLAST FOR FURTHER INFORMATION AND METHODS OF CONSTRUCTION

ARCOPLAST WEEP HOLES, TYPICAL ONE (1) EACH VERTICAL FRAME JAMB. INSERT DESICCANT BAGS IN VOID IN EACH VERITCAL FRAME JAMB (50 BAGS OR 250 GRAMS TOTAL, EACH) (FACTORY INSTALLED OR SUPPLIED WITH FRAME)

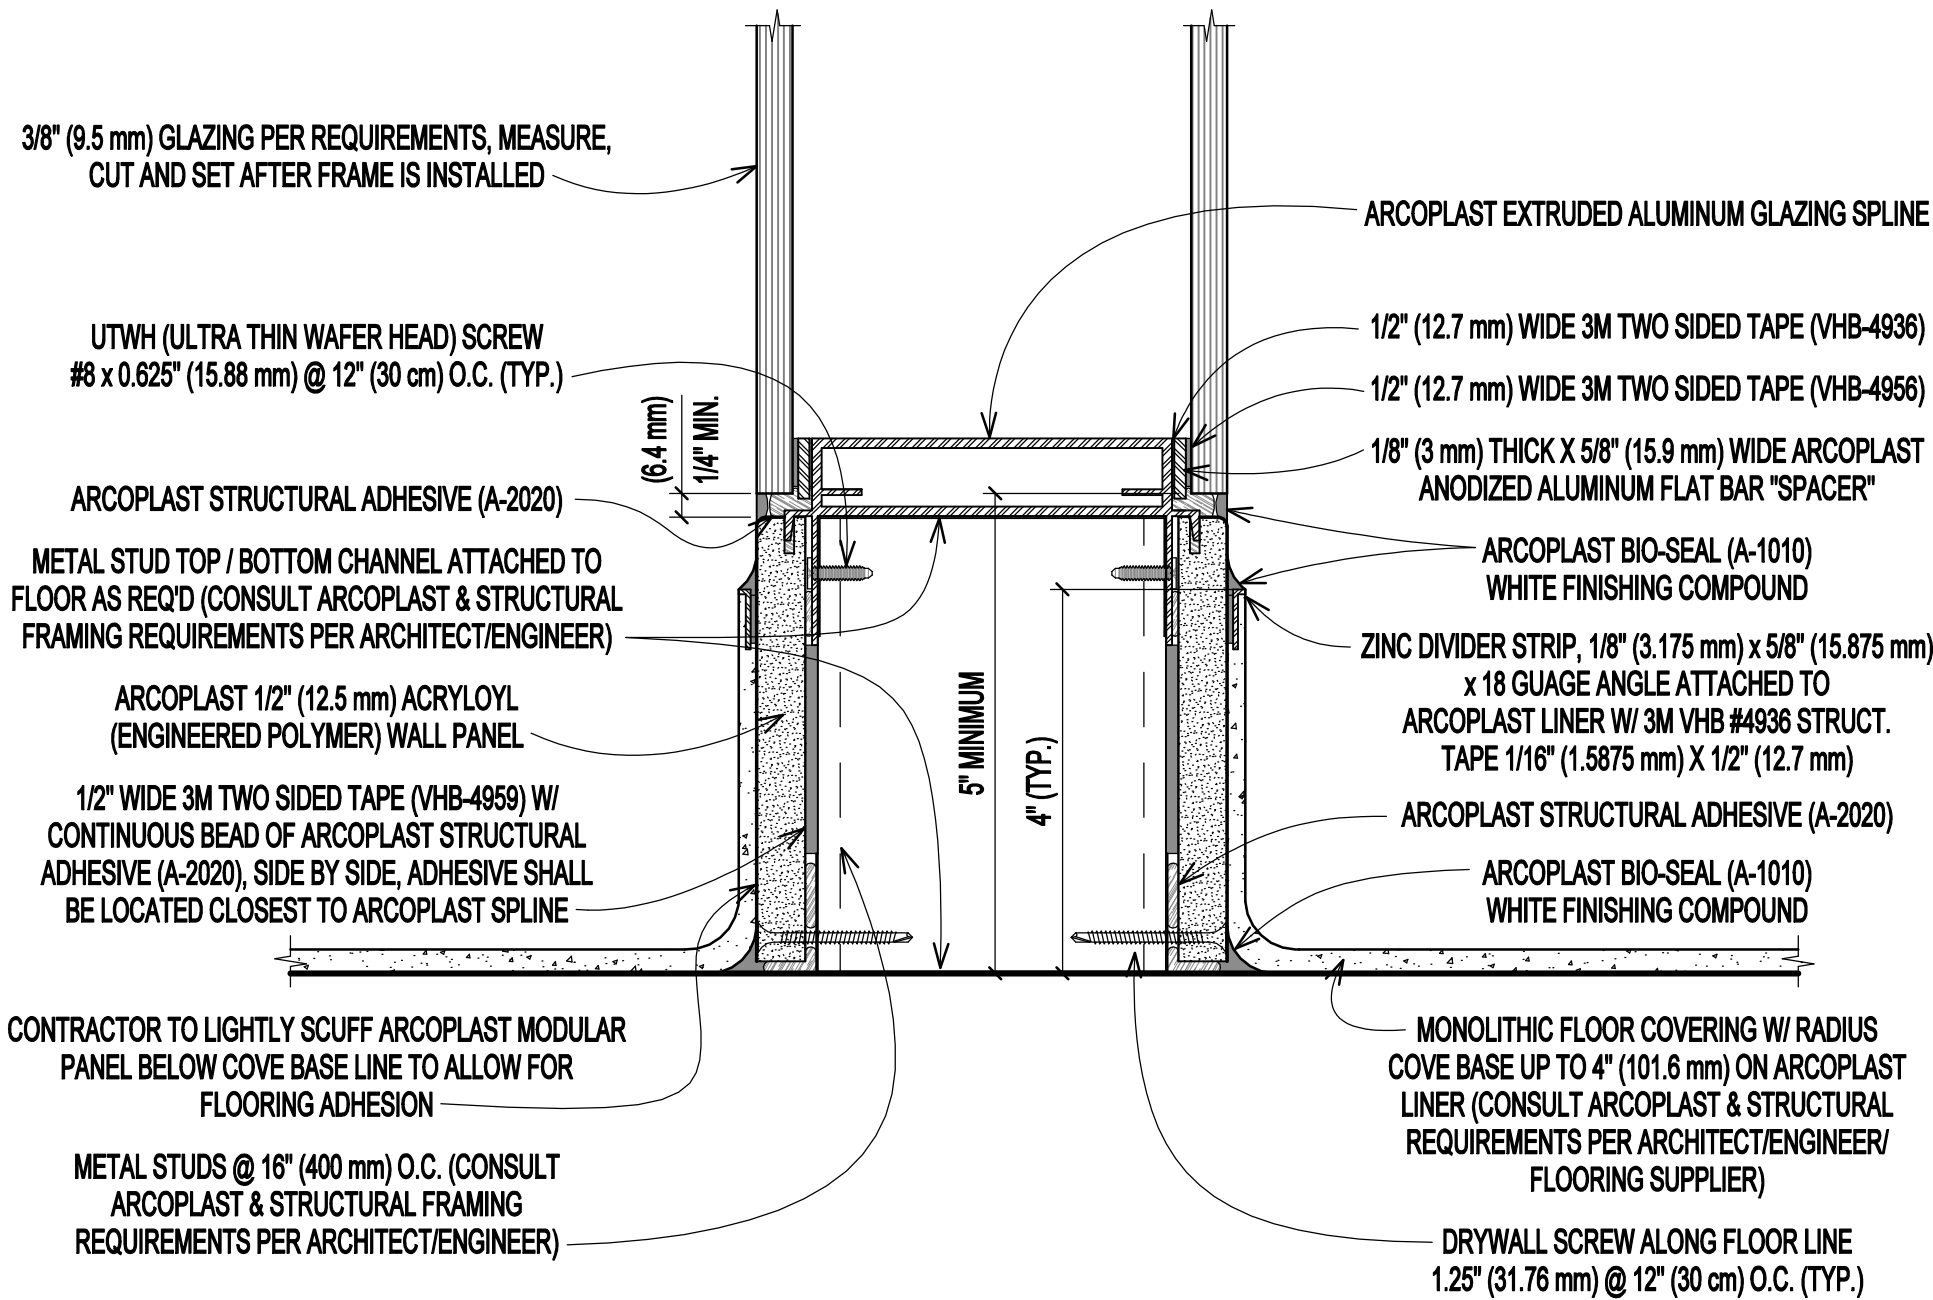

ALUMINUM WINDOW FRAME AT FLOOR BASE, GLAZING & ACRYLOYL (ENGINEERED POLYMER) WALL PANEL EACH SIDE OF WALL

DWG #	SCALE
WF-17-EP	6" (1:2)
DATE	CHECKED
2/20/2022	GB



1873 WILLIAMSTOWN DRIVE
ST. PETERS, MISSOURI USA 63376
T: 888-736-2726 F: 636-978-7782

arcoplast
WALL AND CEILING SYSTEMS

WWW.ARCOPLAST.COM

THE INFORMATION CONTAINED IN THIS DOCUMENT IS PROPRIETARY TO ARCOPLAST. ALL COPYRIGHTS AND OTHER PROPRIETARY RIGHTS APPLICABLE SHALL REMAIN AT ALL TIMES ARCOPLAST'S PROPERTY. DOCUMENTS SHALL NOT BE USED, COPIED OR HARVESTED FROM THE CAD FILE. THE INFORMATION CONTAINED WITHIN WITHOUT THE WRITTEN CONSENT OF ARCOPLAST. DOCUMENTS, DESIGNS, DRAWINGS AND SPECIFICATIONS ARE CONCEPTUAL IN NATURE AND AND ARE INTENDED TO SET FORTH DESIGN INTENT ONLY AND ARE NOT TO BE USED FOR ENGINEERING PURPOSES.