
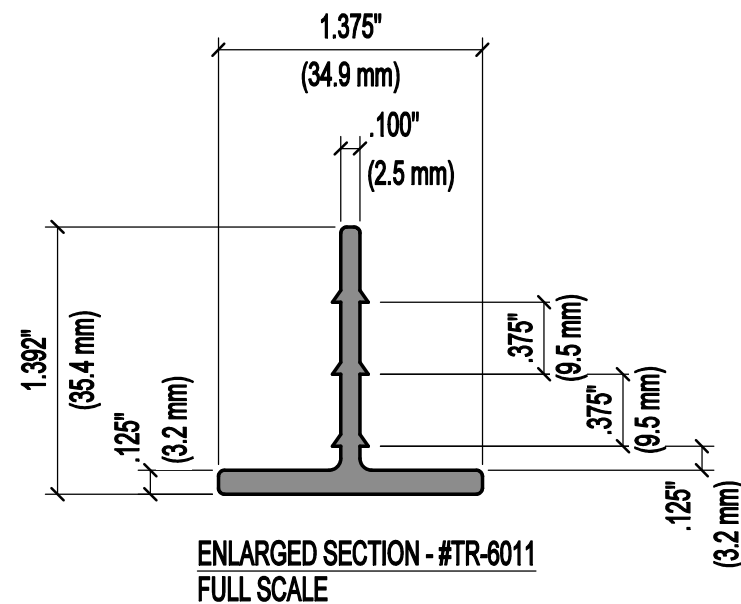
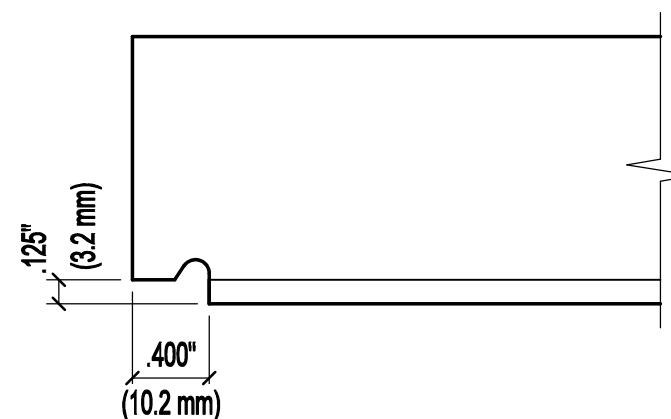


TR-35 - 1 FOOT CROSS RAIL - #TR-6011
SCALE: 1"=1'-0" (1:12)

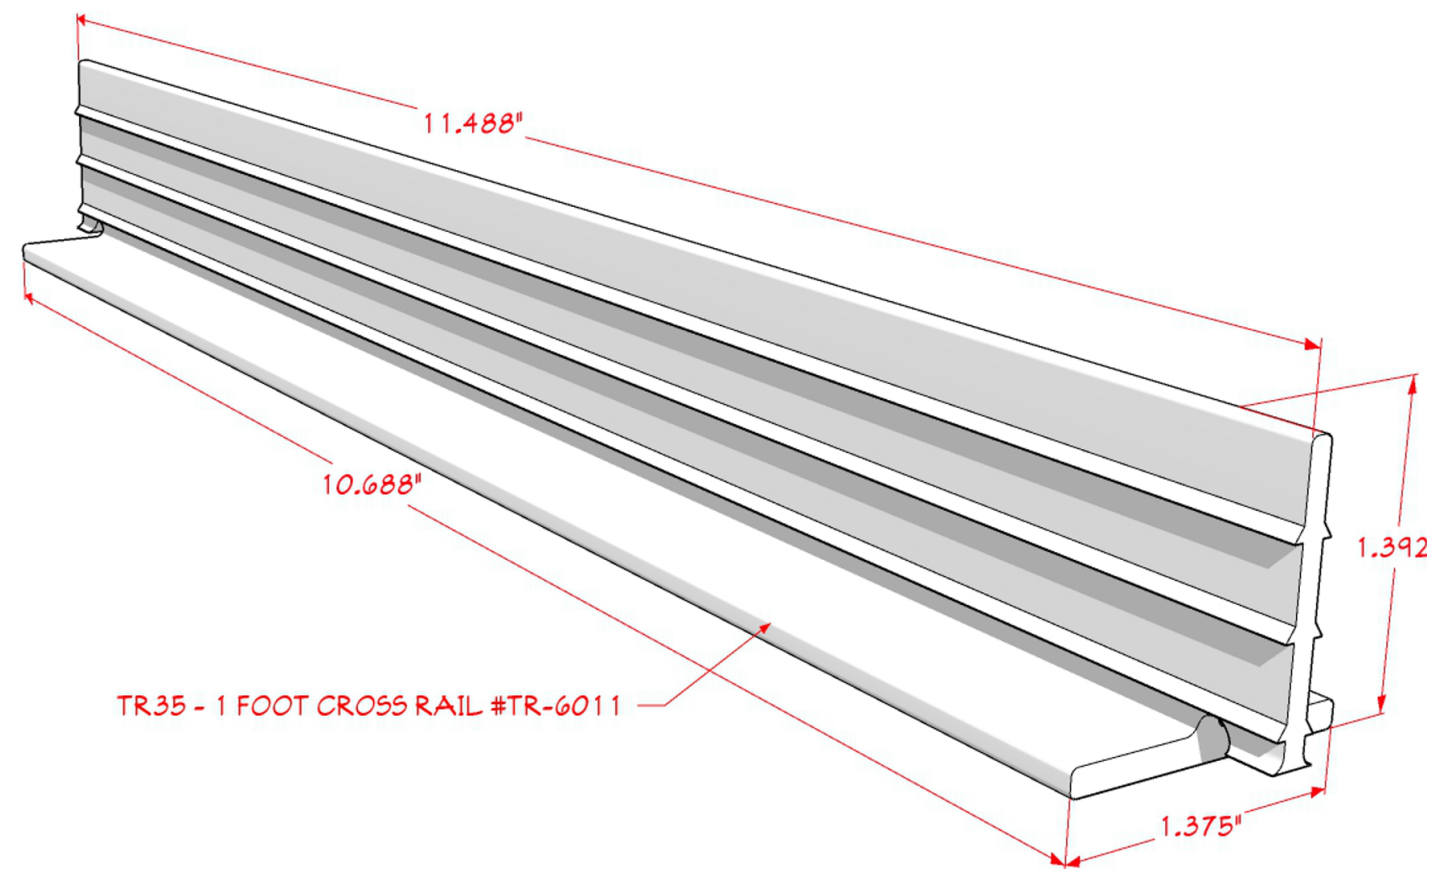

ENLARGED COPE DETAIL - #TR-6011 - TYPICAL EACH END
FULL SCALE


ARCOPLAST SUSPENDED CEILINGS - TR35 - 1 FOOT CROSS RAIL - #TR-6011

DWG #
TR35-2

DATE
2-22-22

SCALE
NOTED

CHECKED
GB

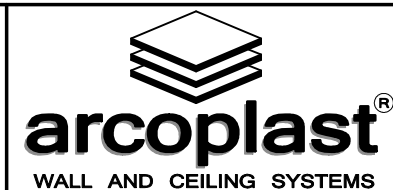

1873 WILLIAMSTOWN DRIVE
ST. PETERS, MISSOURI USA 63376
T: 888-736-2726 F: 636-978-7782

WWW.ARCOPLAST.COM